


## Basic Rain Garden Cross Section

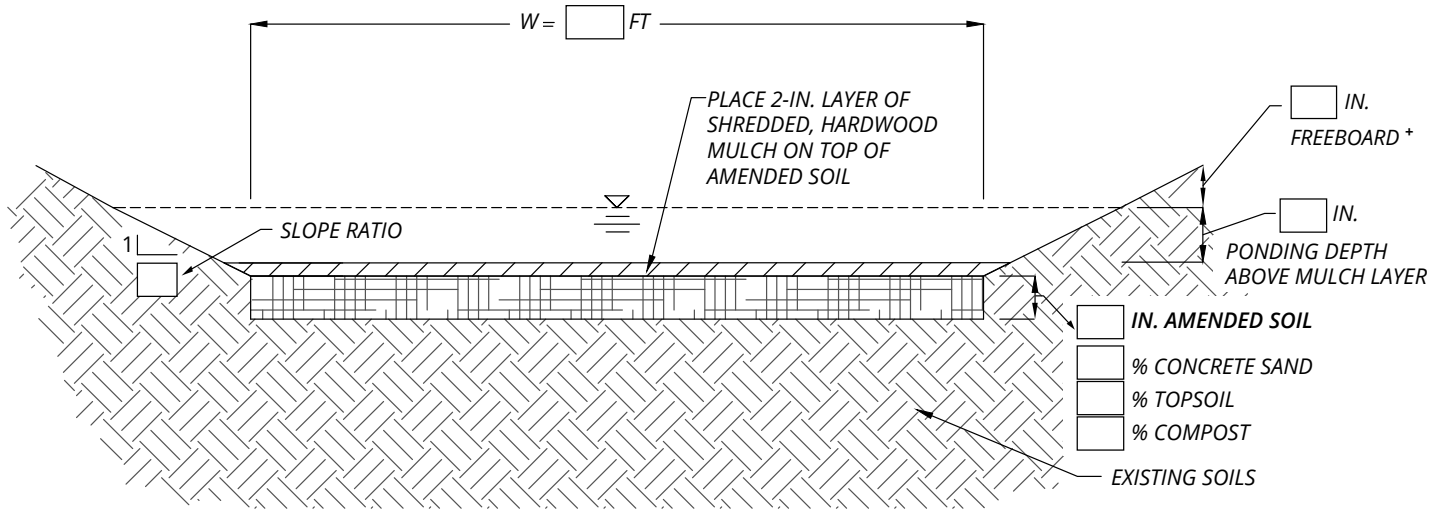

### RAIN GARDEN AREA

L  $\square$  FT x W  $\square$  FT =  $\square$  FT<sup>2</sup>

# BASIC RAIN GARDEN

NOT TO SCALE


### \*SOILS NOTE

- AMENDED SOIL LAYER WILL BE INSTALLED

(Y/N)

+ FREEBOARD IS THE ELEVATION DIFFERENCE BETWEEN THE OUTLET AND THE TOP OF THE BERM (OR HIGHEST ELEVATION OF THE RAIN GARDEN EDGE).

# Enhanced Rain Garden Cross Section

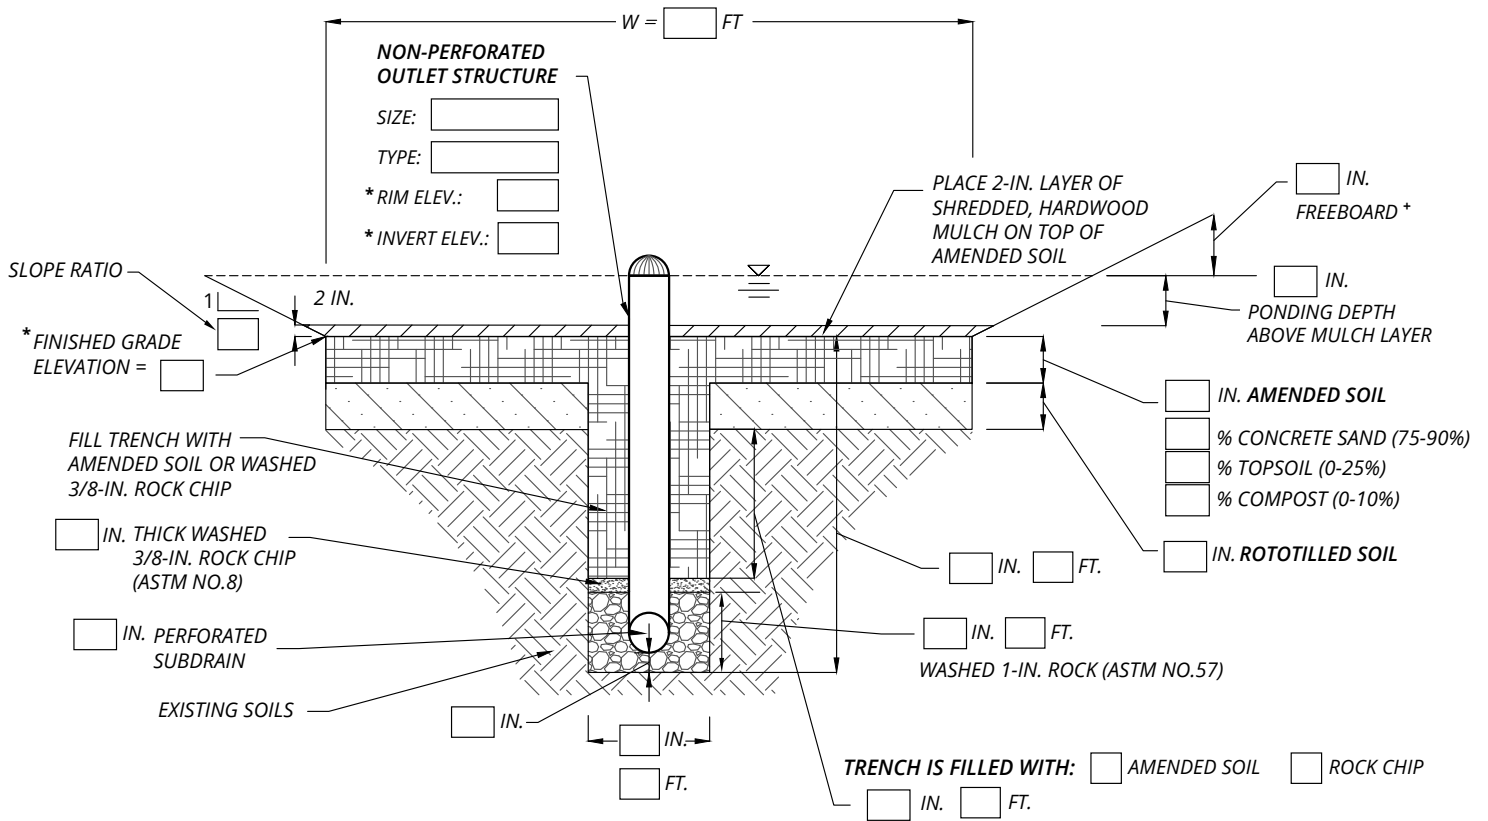

## ENHANCED RAIN GARDEN

NOT TO SCALE

\* IF KNOWN, OTHERWISE LEAVE BLANK

+ FREEBOARD IS THE ELEVATION DIFFERENCE BETWEEN THE OUTLET AND THE TOP OF THE BERM (OR HIGHEST ELEVATION OF THE RAIN GARDEN EDGE).

### RAIN GARDEN AREA

L [ ] FT x W [ ] FT = [ ] FT<sup>2</sup>